

 


LEGEND

-  PROPERTY LINE
-  EXISTING CONSTRUCTED DRAINS
-  MUNICIPAL DRAIN
-  DRAINAGE AREA BOUNDARY
-  RELOCATED DRAIN
-  PROPERTY ID#

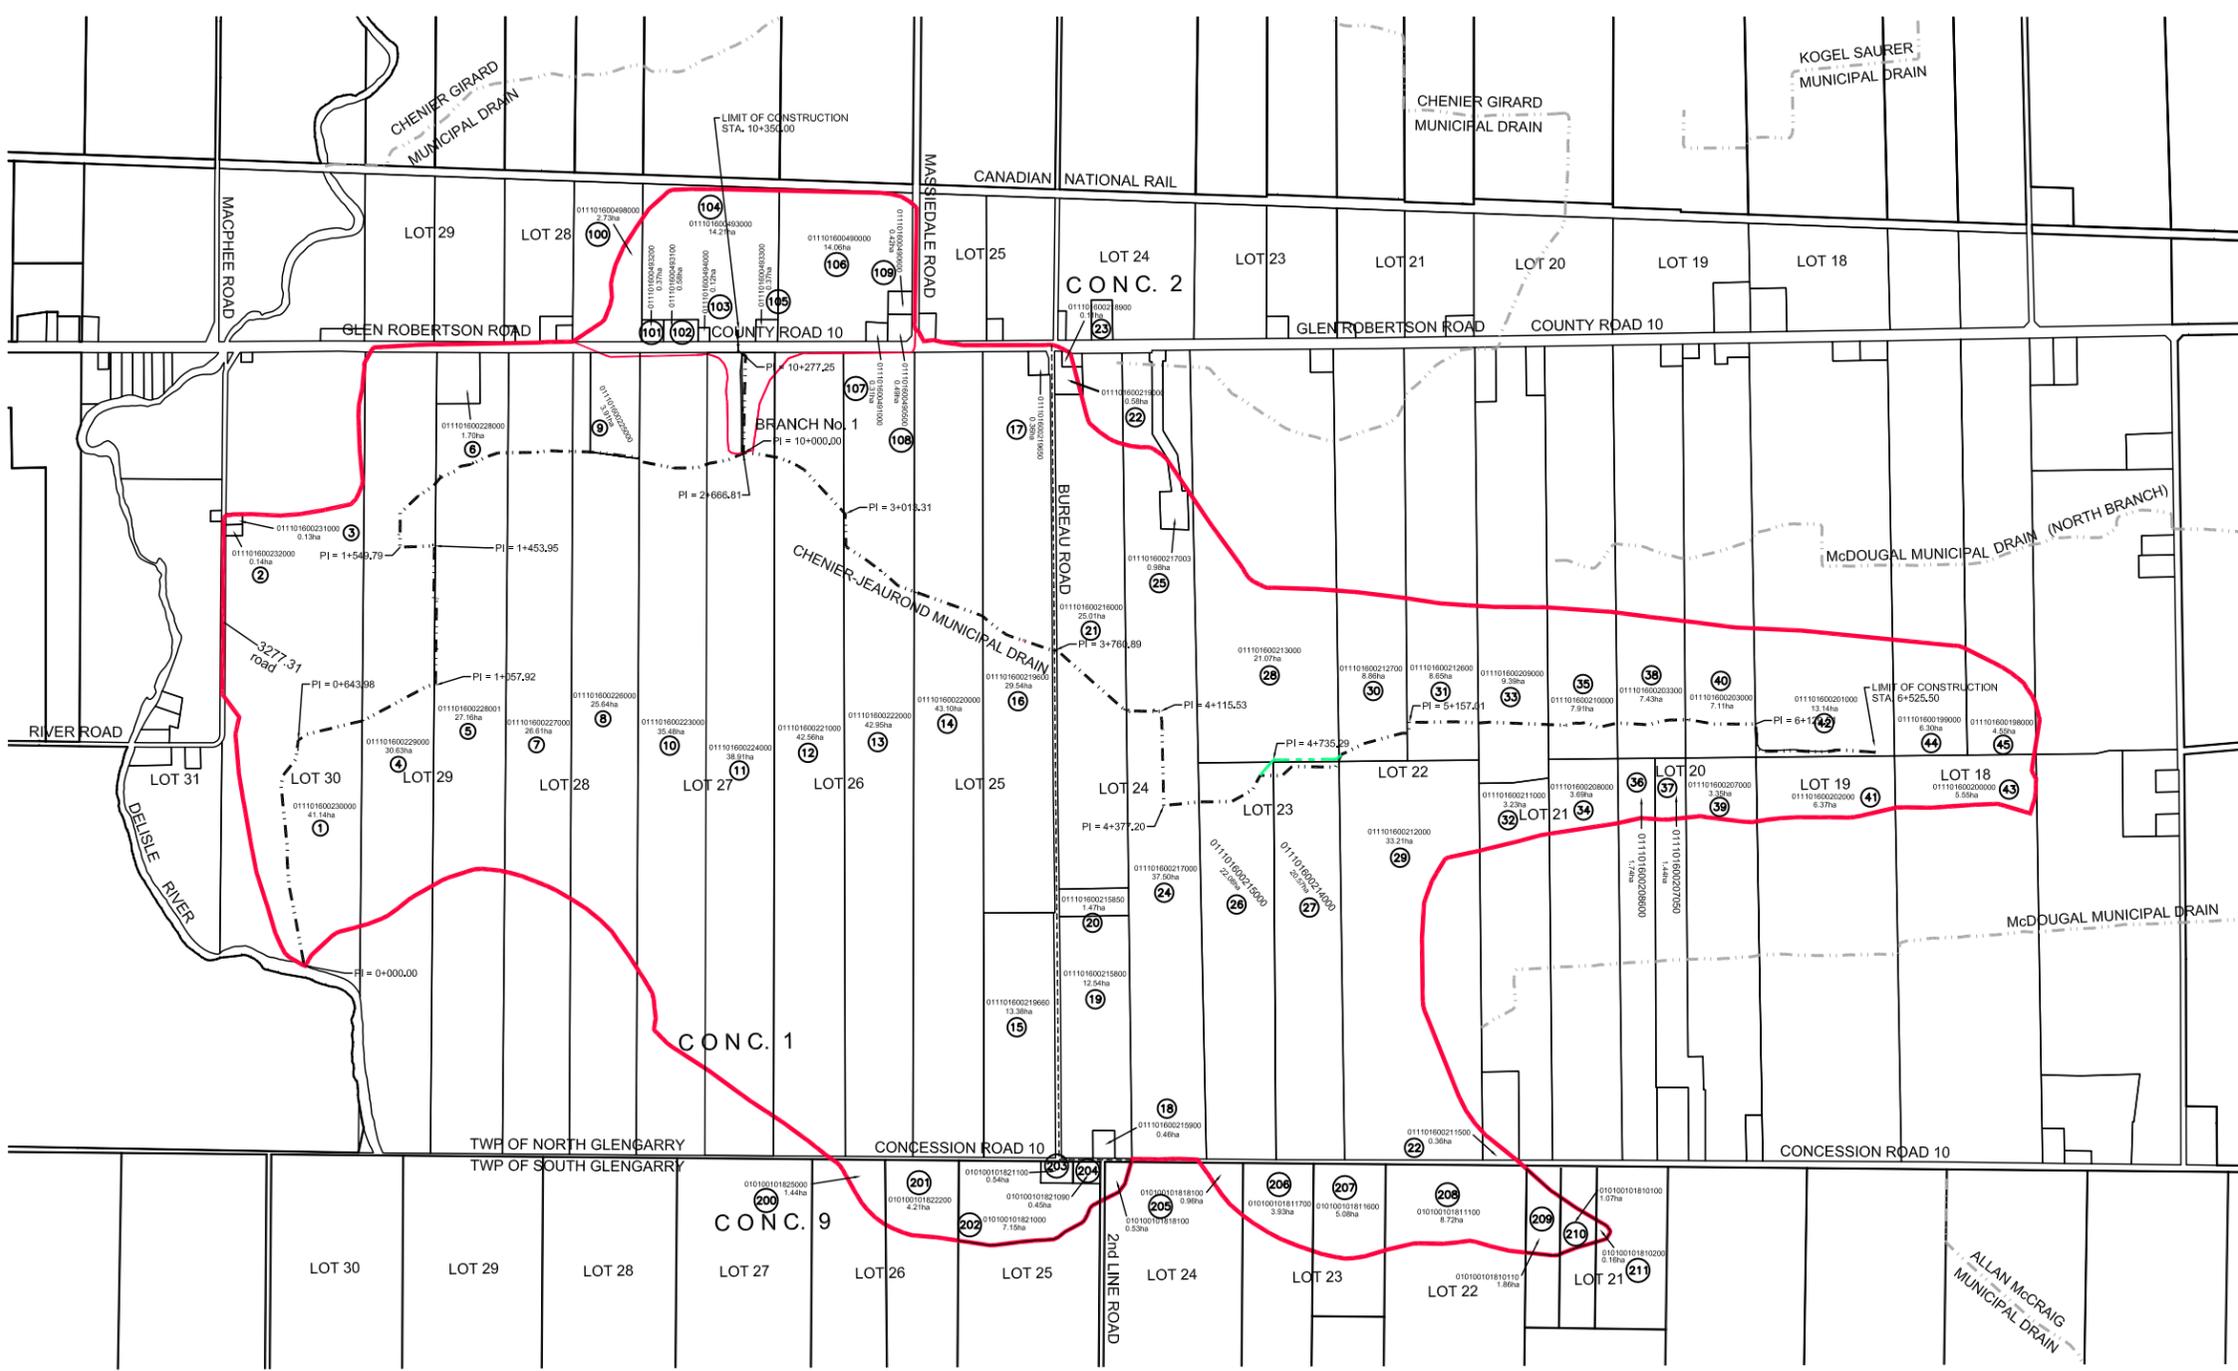

No.	DATE dd.mm.yy	REVISION	BY	No.	DATE dd.mm.yy	REVISION	BY
1	09.02.17	ISSUED FOR DISTRIBUTION	AJR				

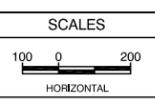

CONSULTING ENGINEERS
 350 PALLADIUM DRIVE
 KANATA, ONTARIO K2V 1A8
 TELEPHONE (613) 592-6060

DESIGN	LF
CHECKED	AJR
DRAWN	JHB
CHECKED	LF
APPROVED	AJR

TOWNSHIP OF NORTH GLENGARRY

**CHENIER - JEAUROND
 MUNICIPAL DRAIN**

**PROPERTY OWNERSHIP
 PLAN**

PROJECT No.
15041

CONTRACT No.

DATED
FEBRUARY 2017

DWG. No.
15041-A3